



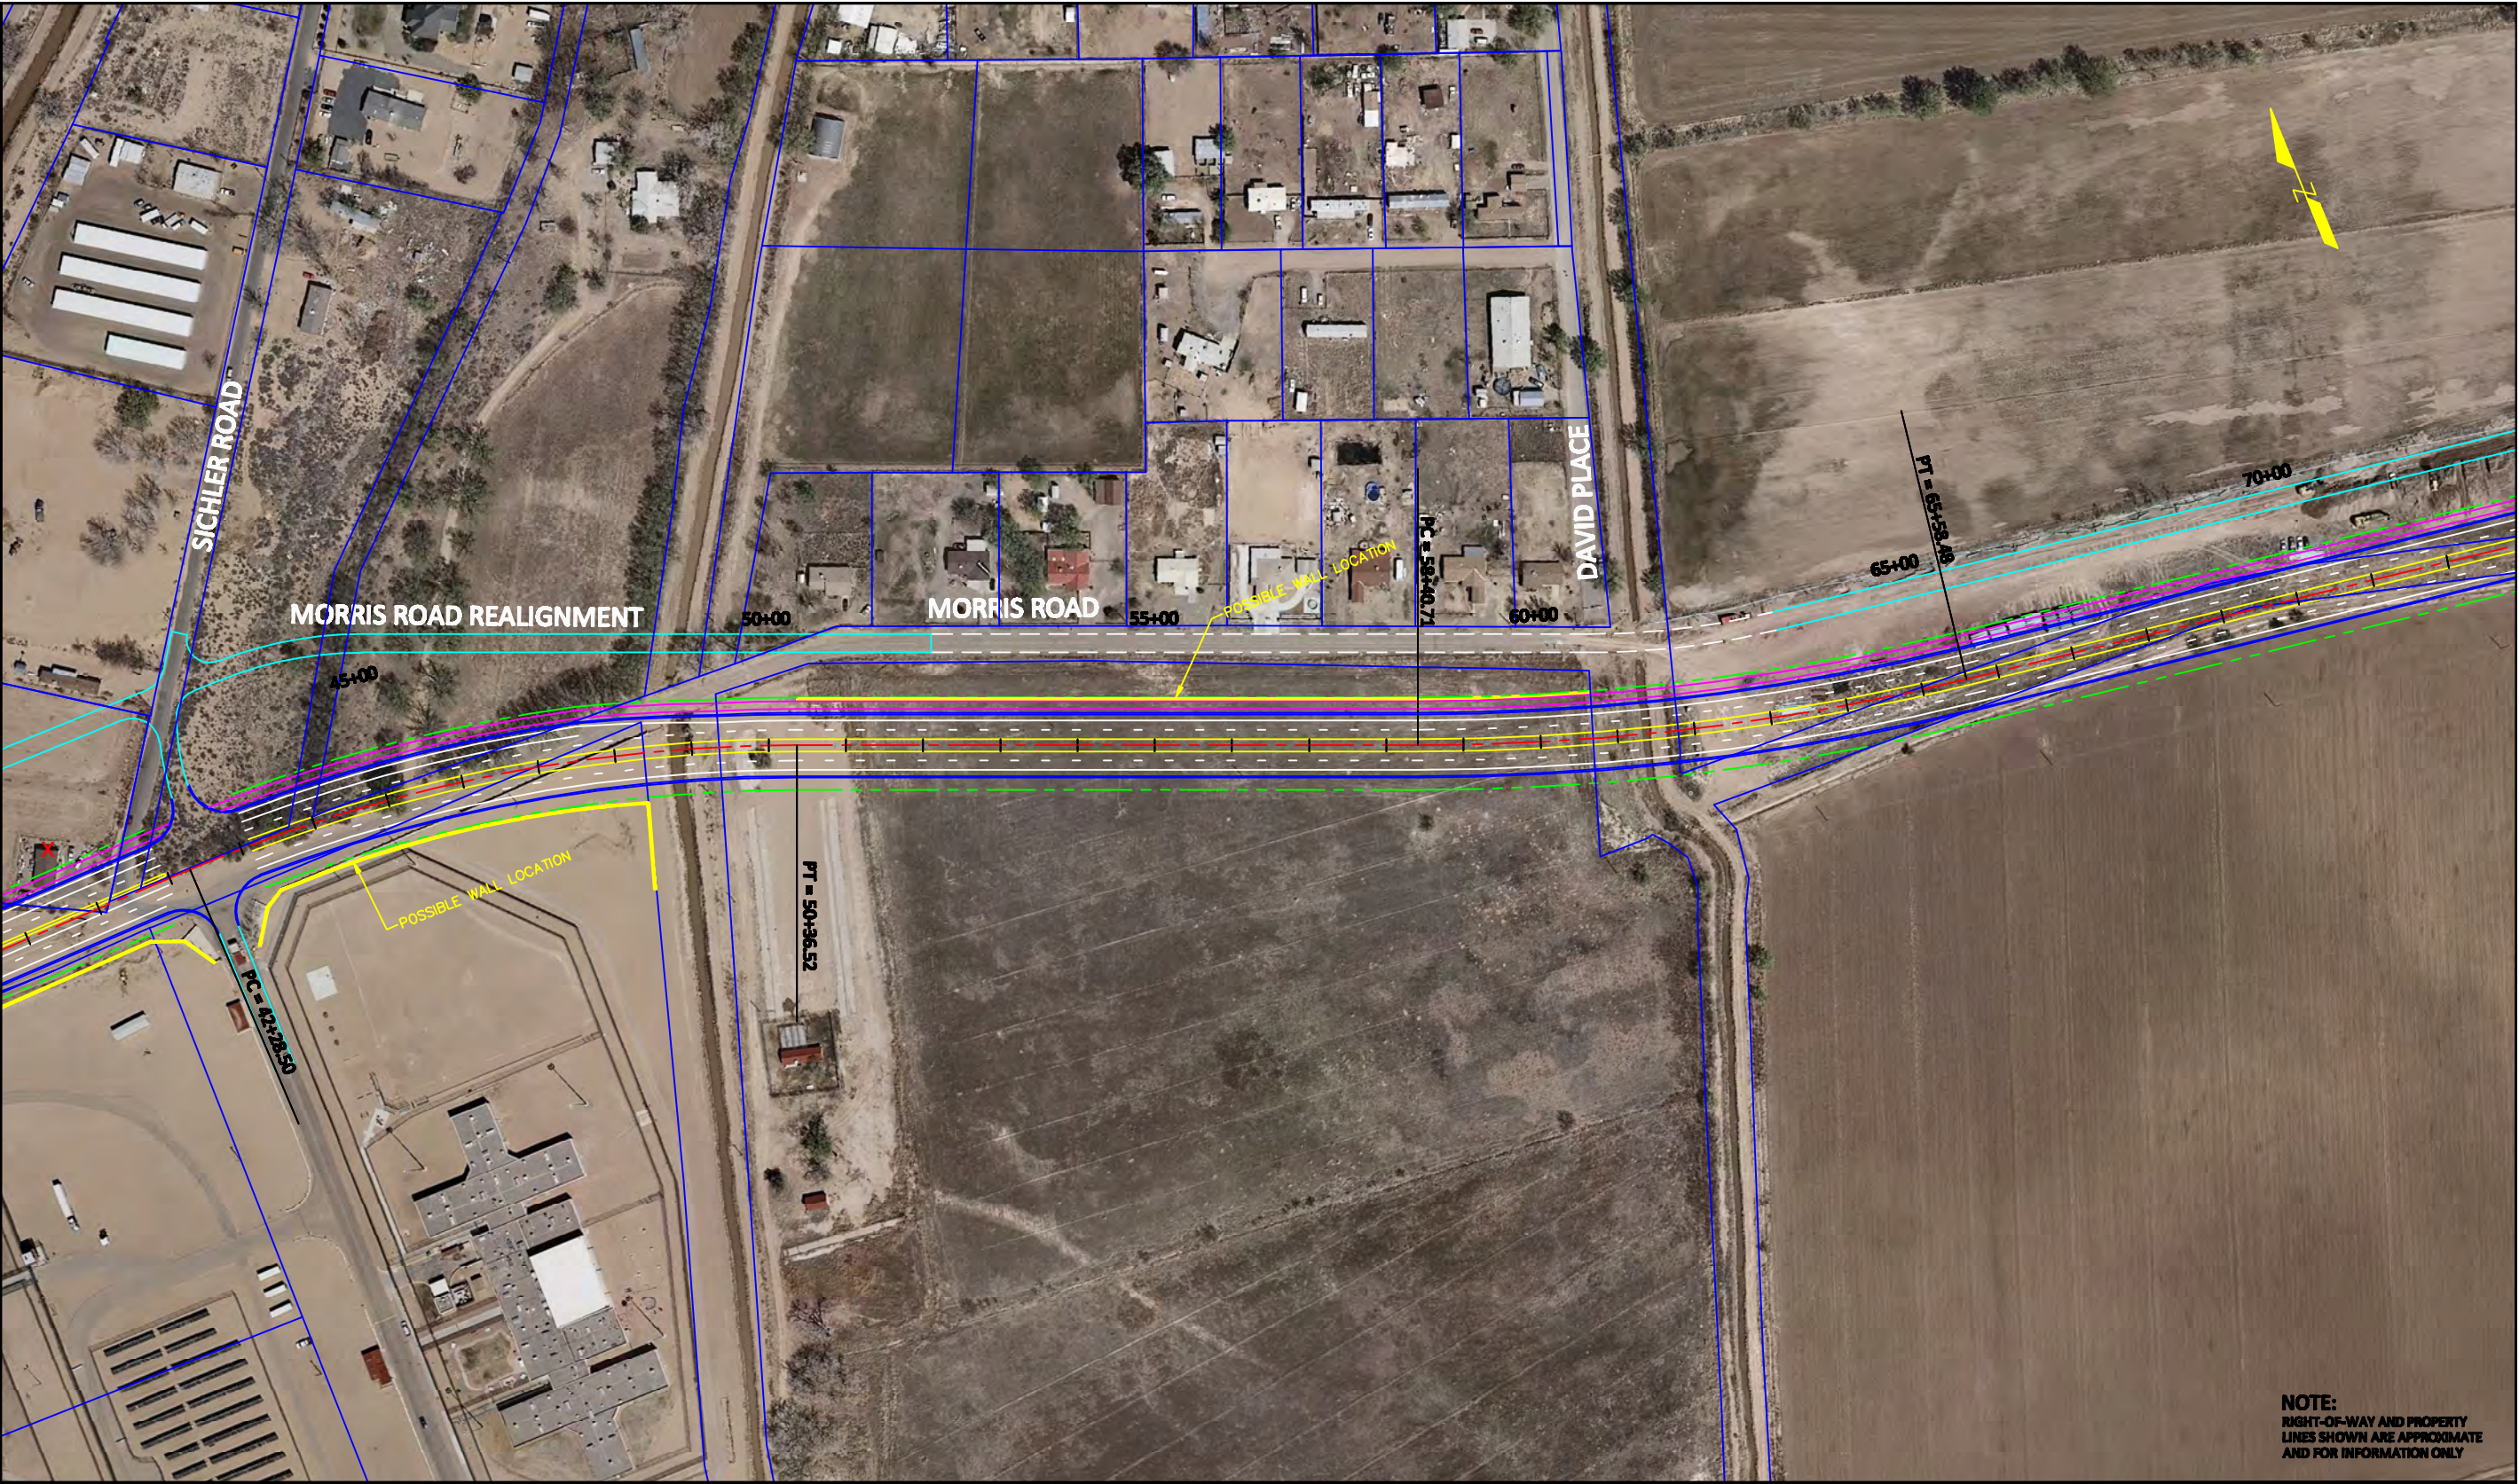


					Los Lunas Corridor Study Phase B Report			Plan			
									Morris B/D Alternative		
									12/21/10	SCALE: 1"=100'	2

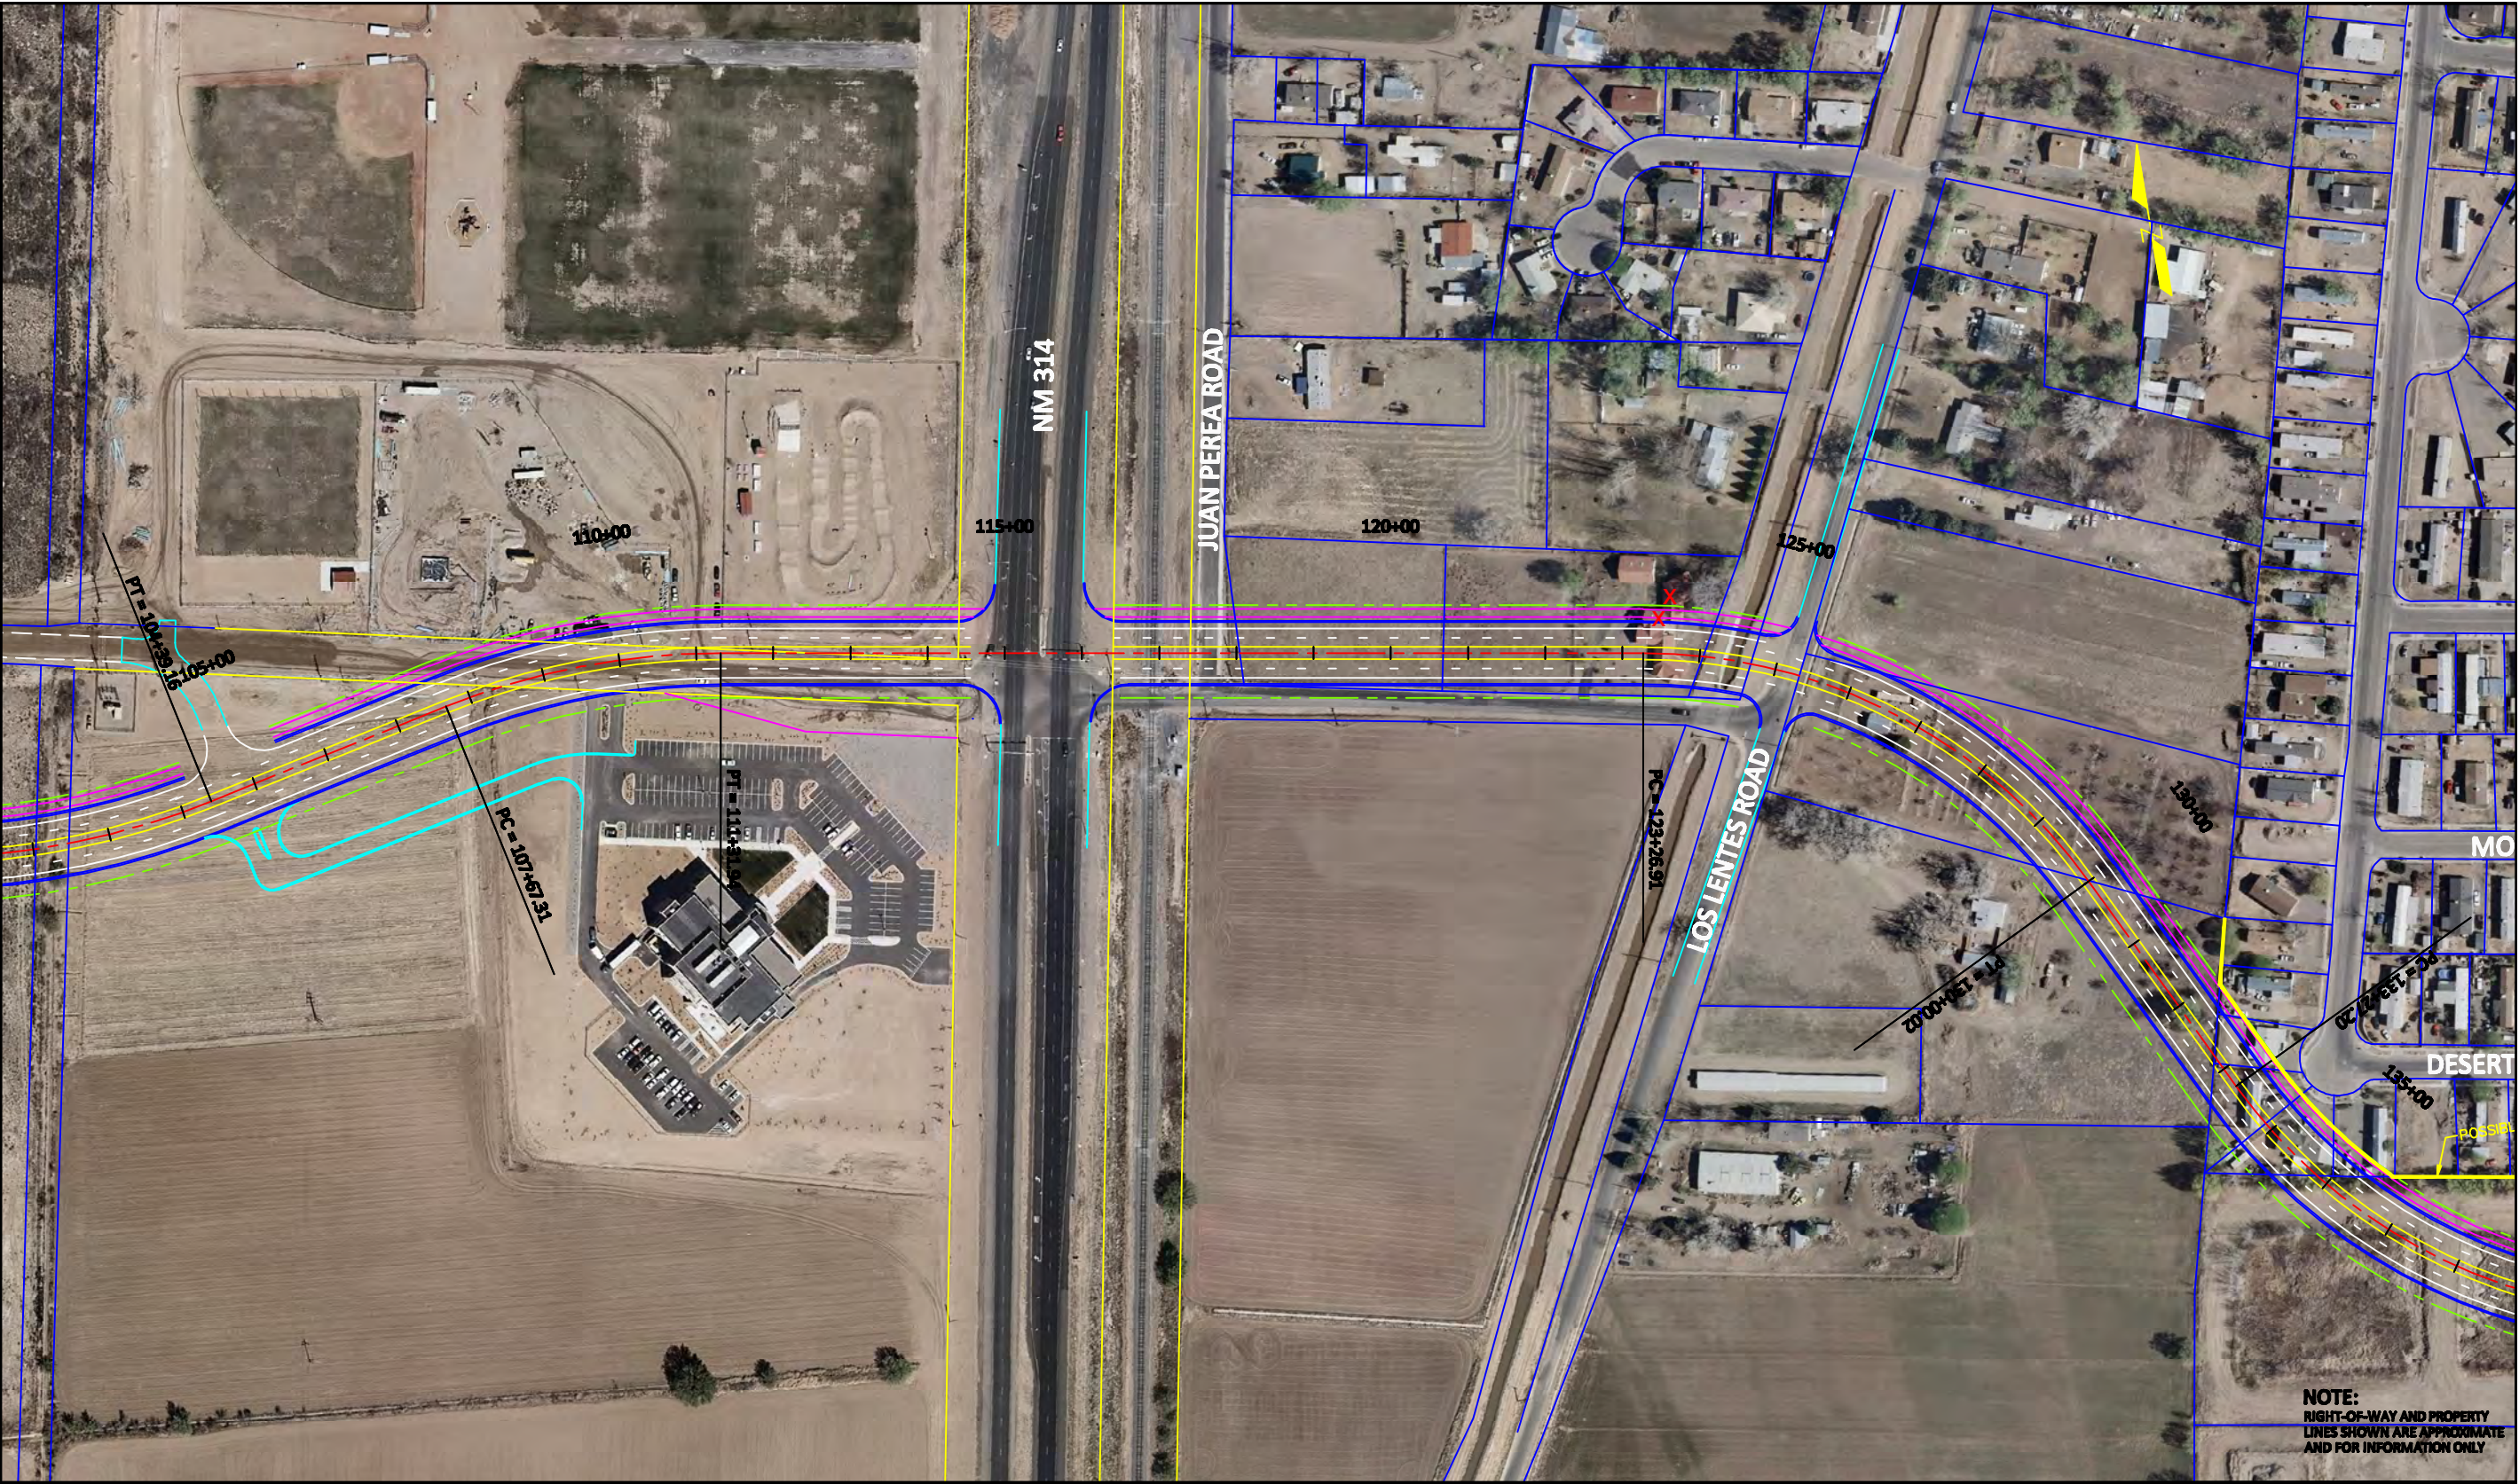


					Los Lunas Corridor Study Phase B Report			Plan		
								Morris B/D Alternative		
								12/21/10	SCALE: 1"=100'	3




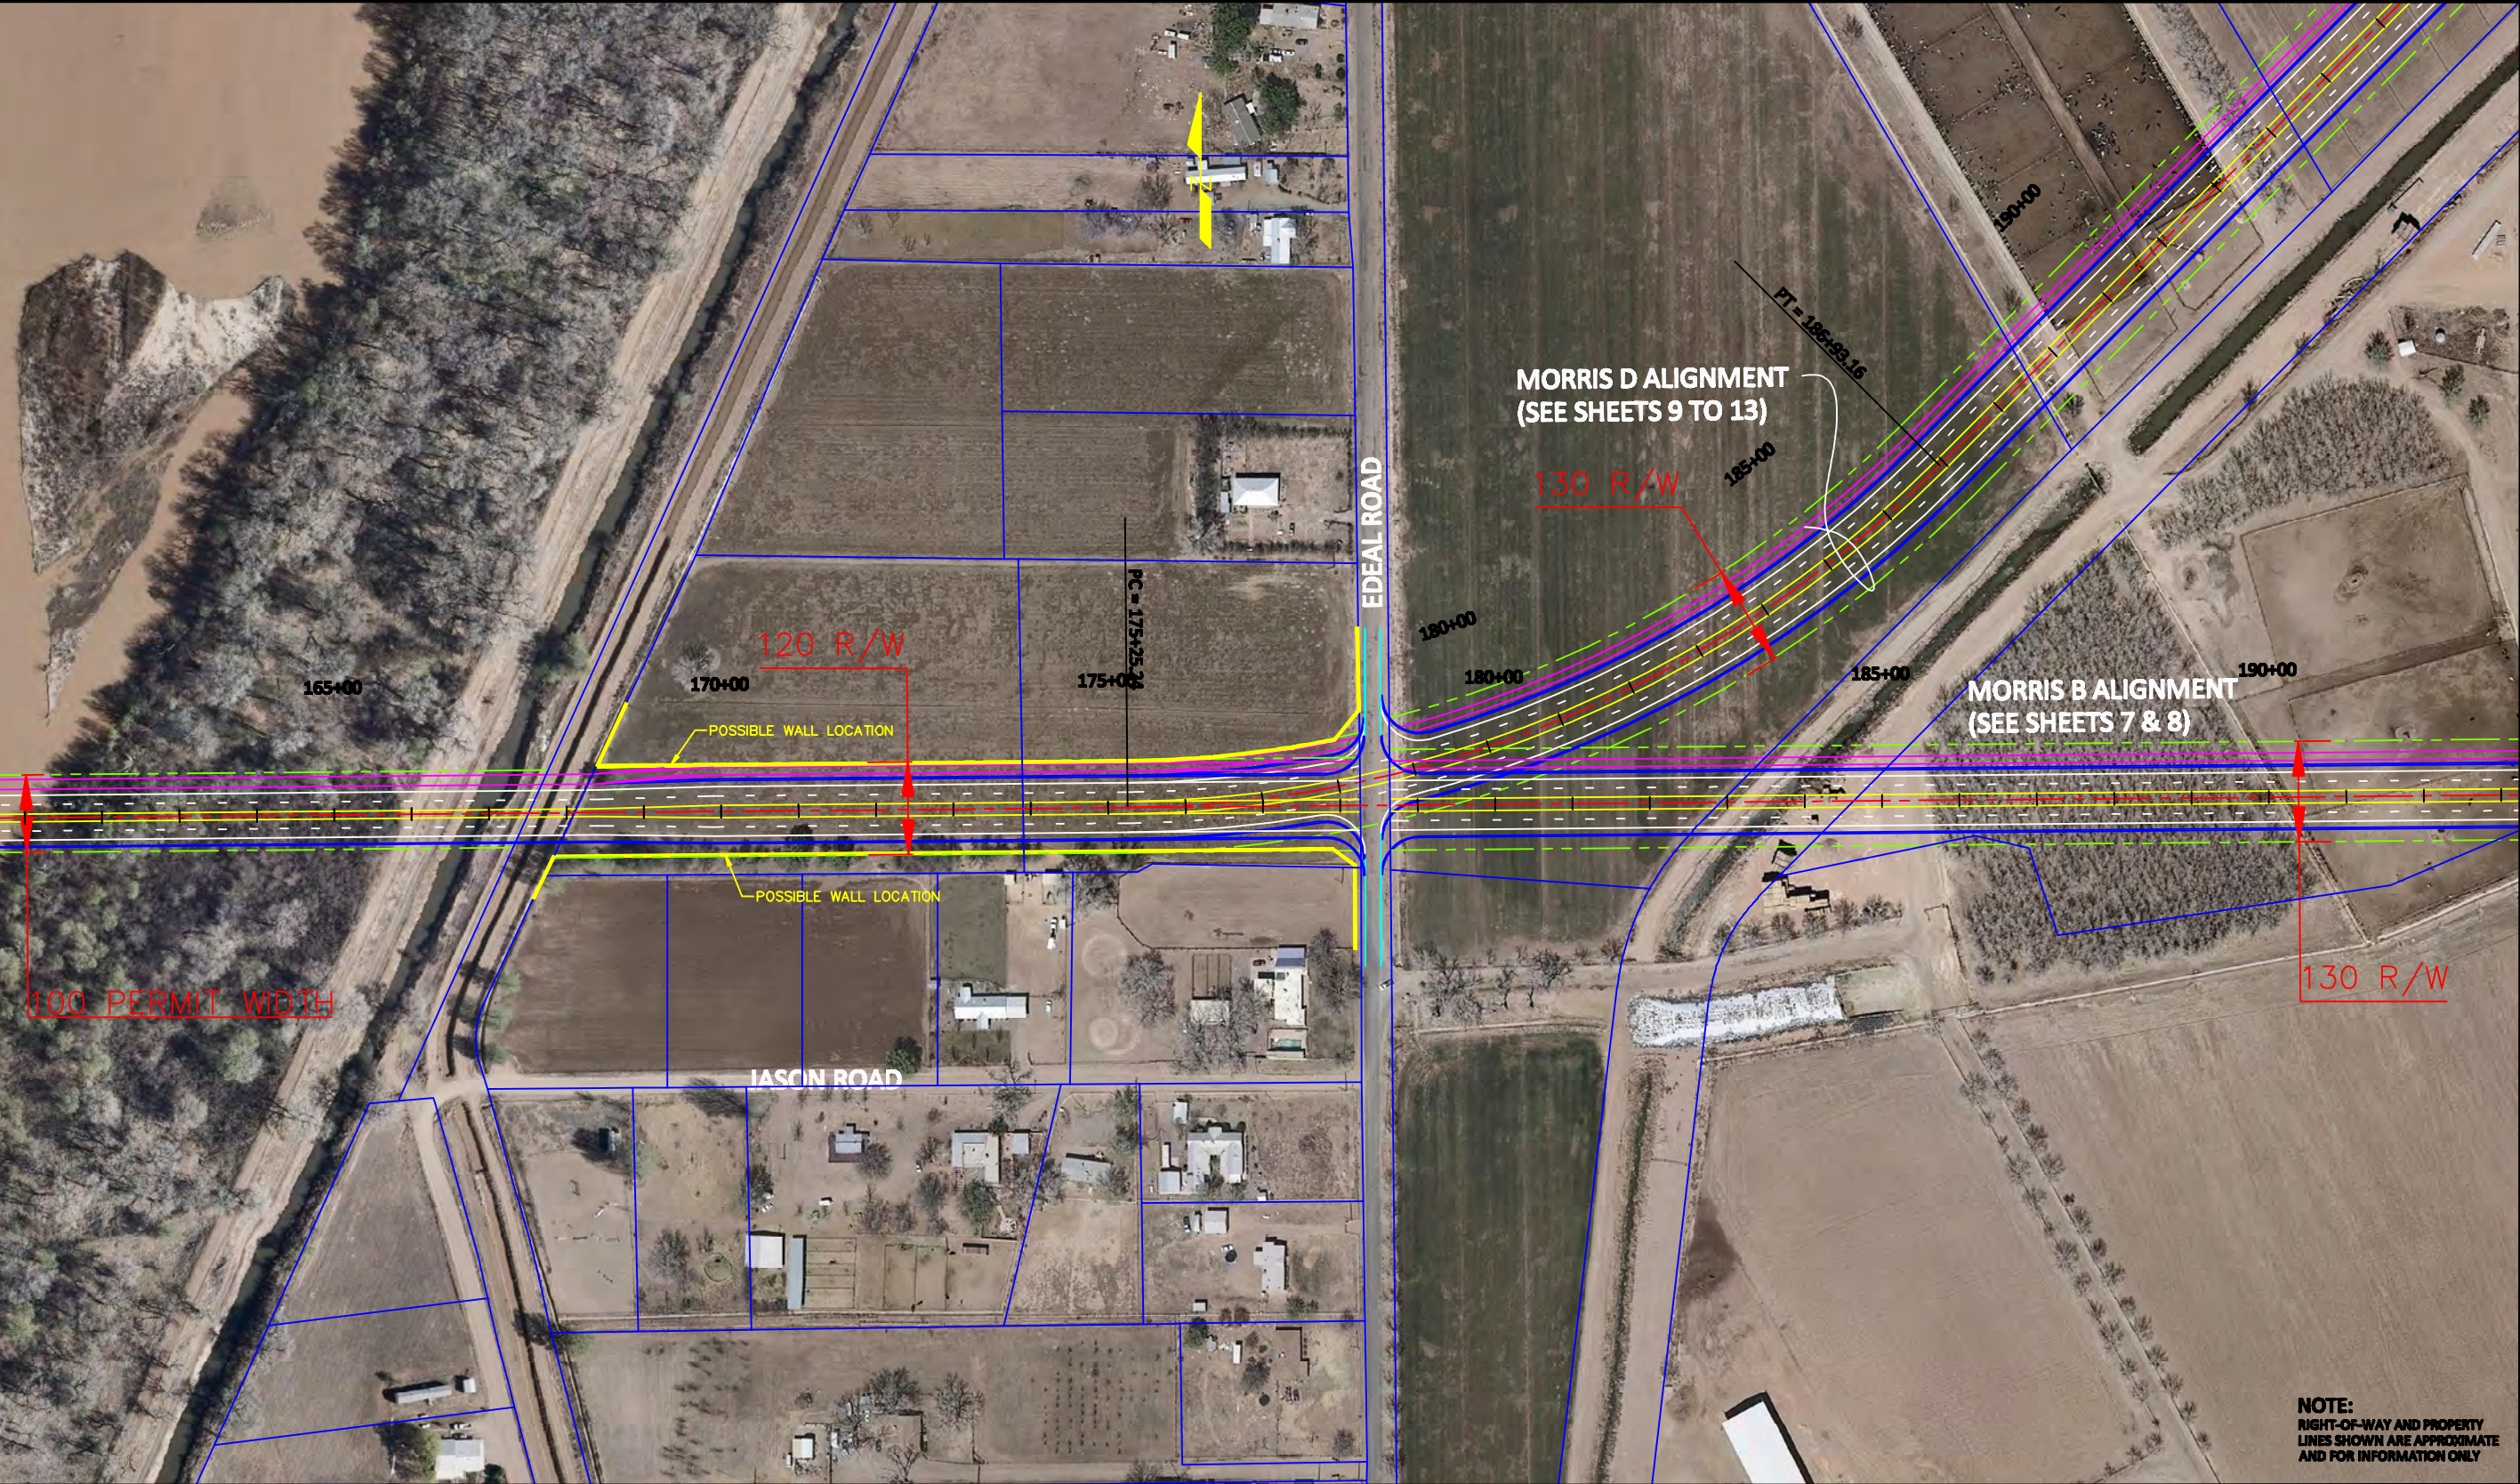


					Los Lunas Corridor Study Phase B Report		Vector Engineering, LLC		MR COG		Plan	
											Morris B/D Alternative	
											12/21/10	SCALE: 1"=100'
											6	

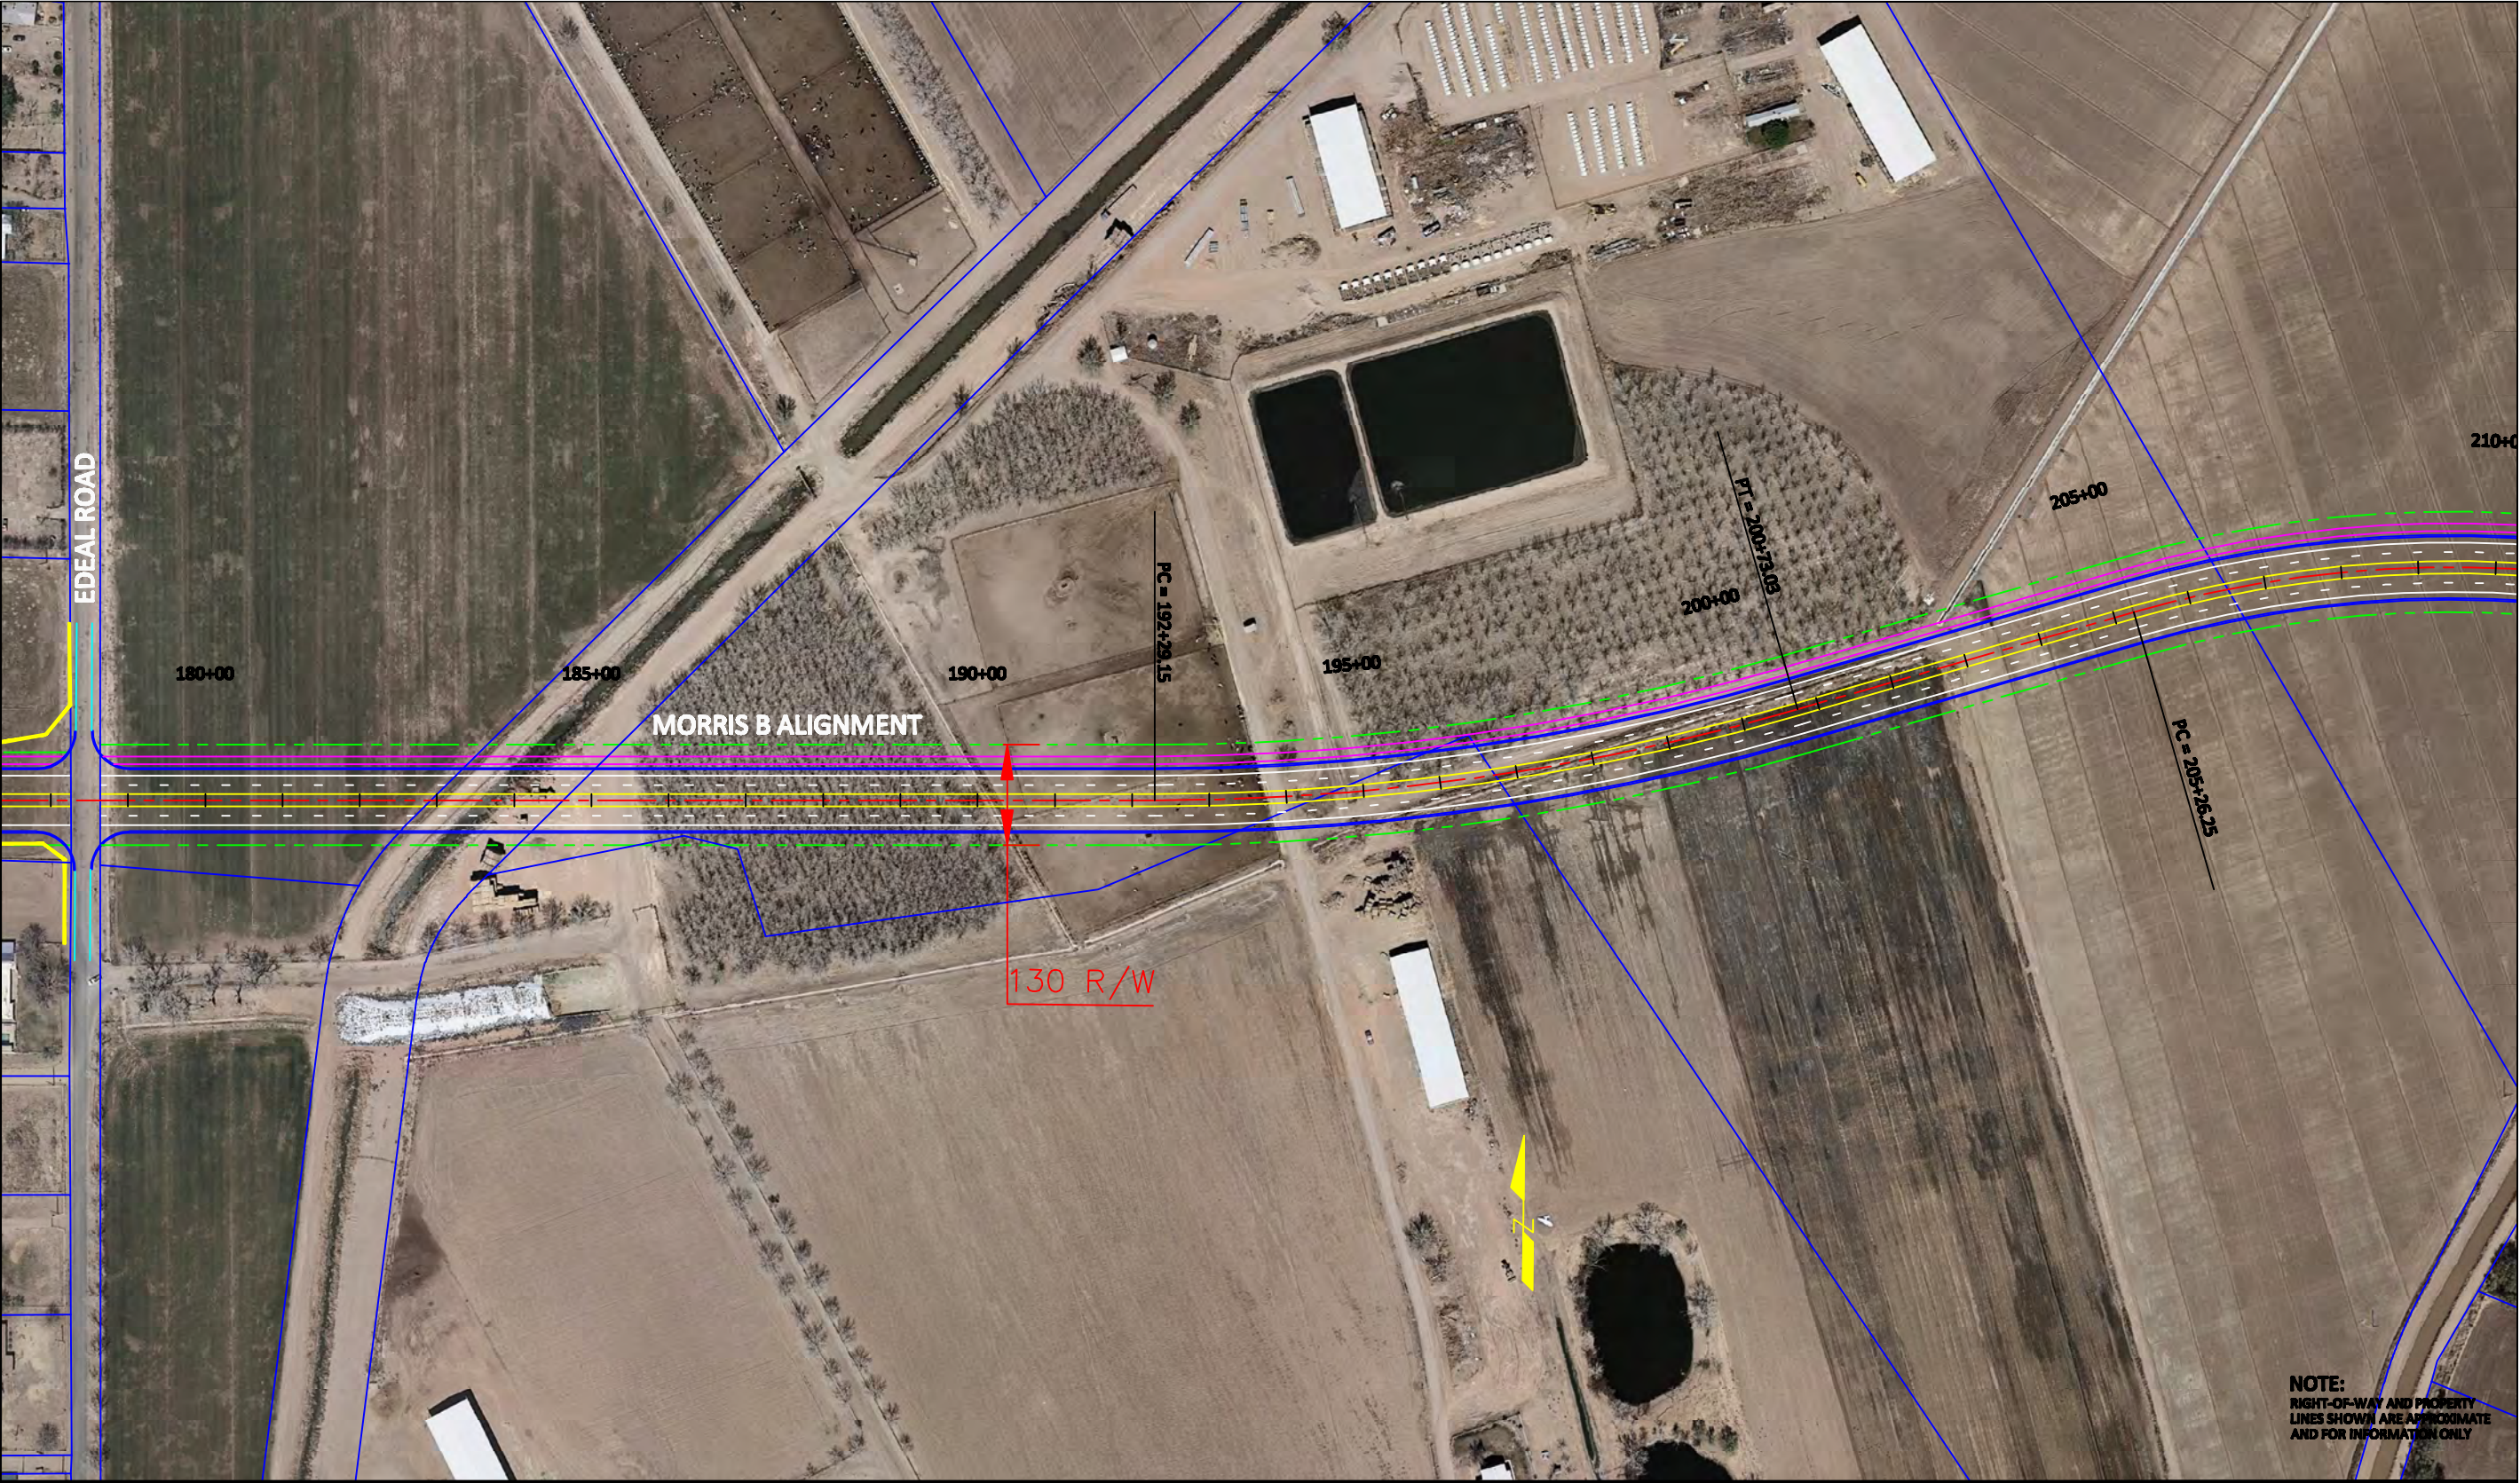

					Los Lunas Corridor Study Phase B Report	Plan	
						Morris B Alternative	
						12/21/10	SCALE: 1"=100'
							7

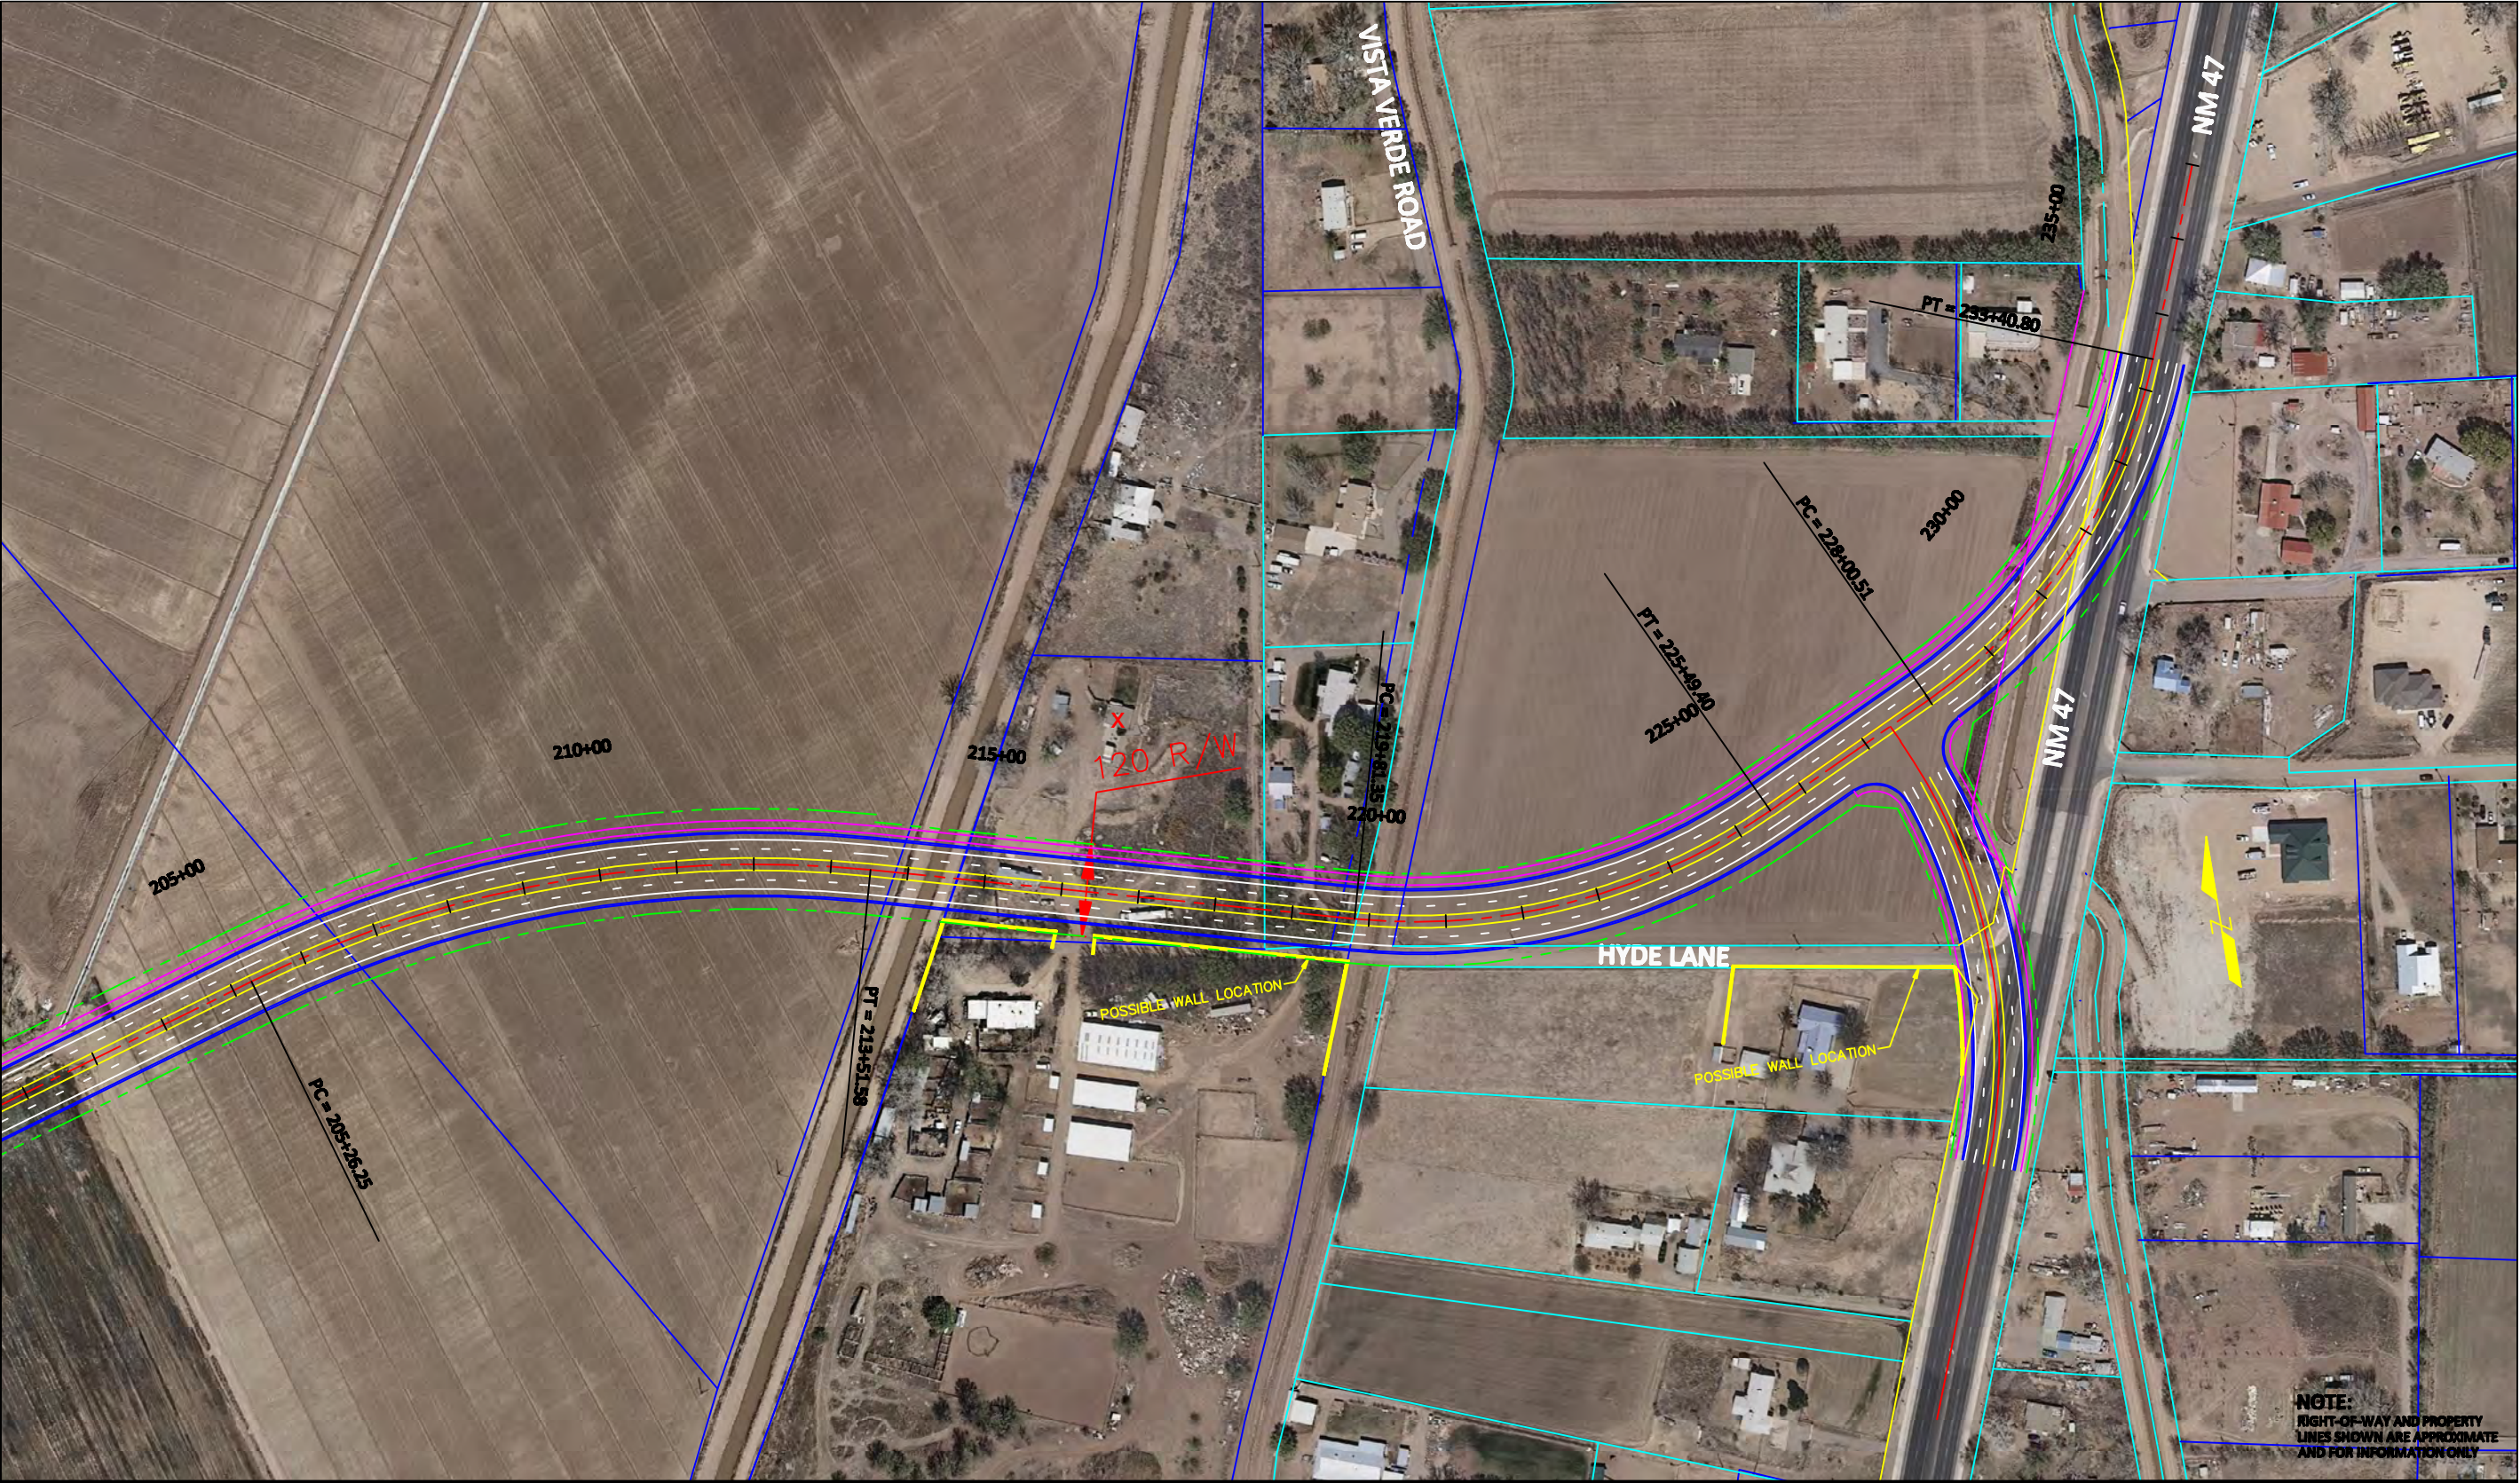

						Los Lunas Corridor Study Phase B Report	Plan	
							Morris B Alternative	
							12/21/10	SCALE: 1"=100'
								8

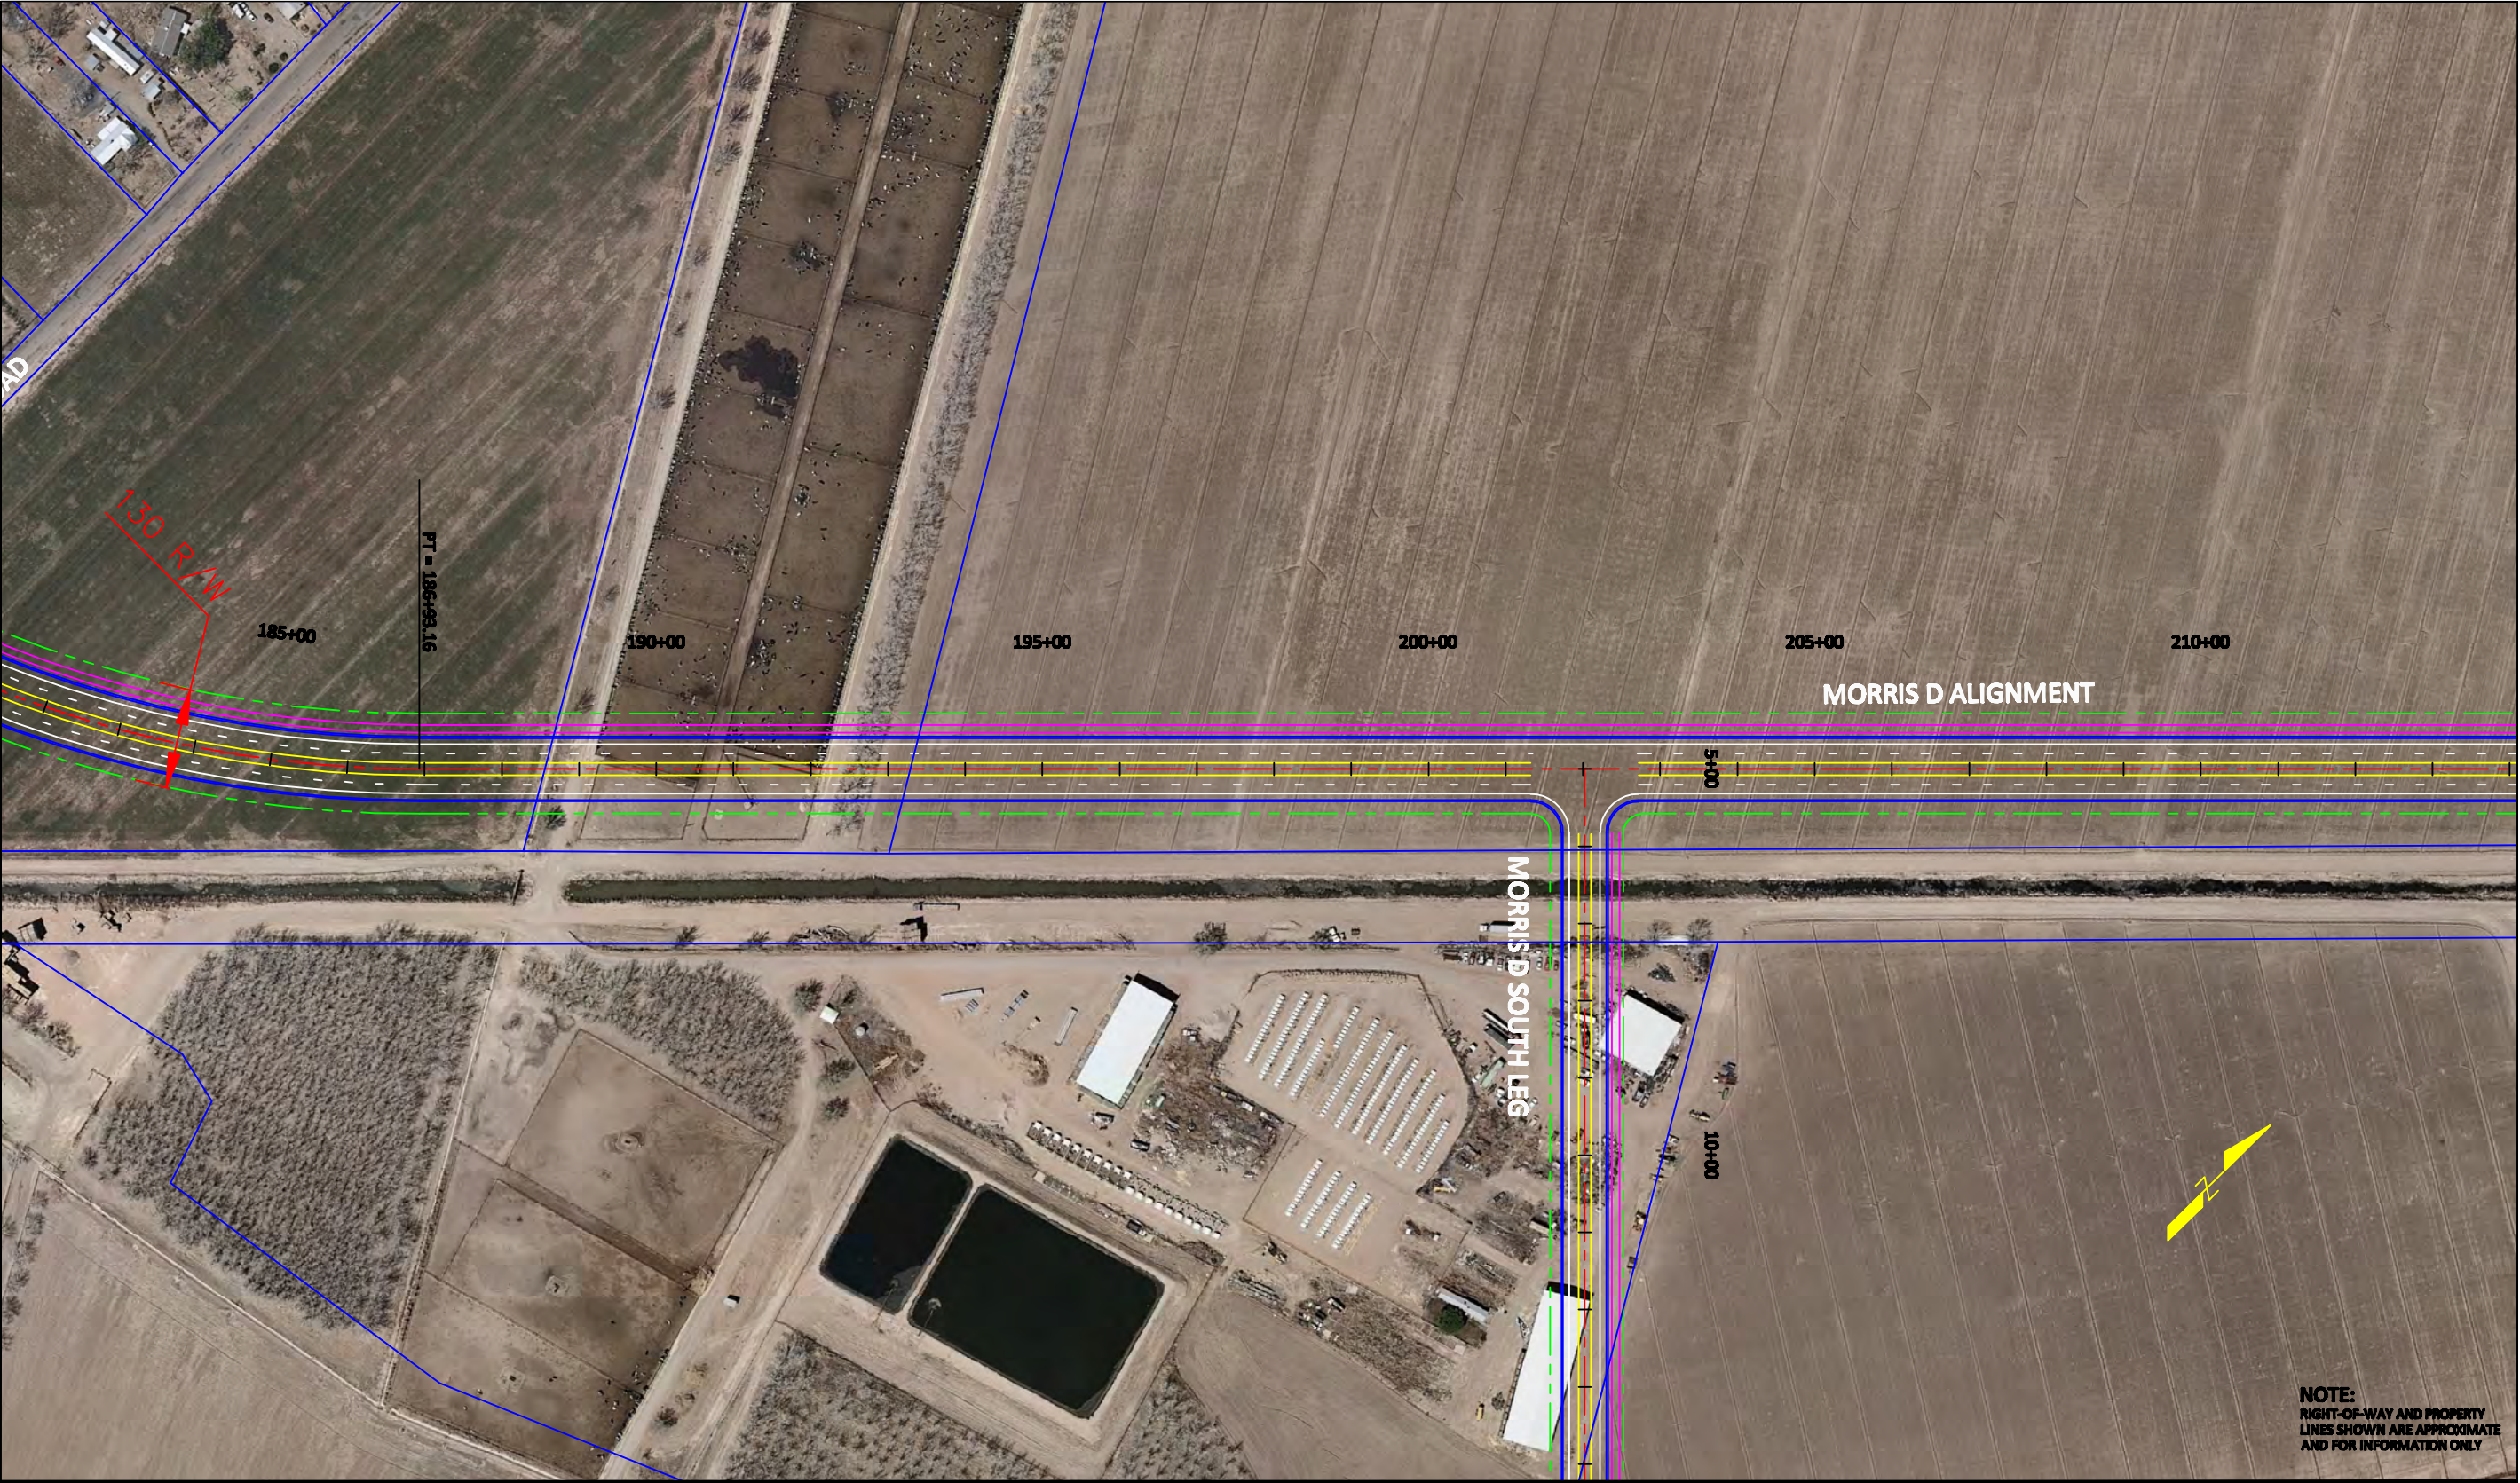

					Los Lunas Corridor Study Phase B Report	12/21/10			Plan		
						Morris D Alternative					
						12/21/10			SCALE: 1"=100'		9



					Los Lunas Corridor Study Phase B Report	12/21/10 MR COG	Plan		
							Morris D Alternative		
							12/21/10	SCALE: 1"=100'	10

